

©2015 Onni Group, Inc. This information has been obtained from sources believed reliable. We have not verified it and make no guarantee, warranty, or representation about it. Any projections, opinions, assumptions, or estimates used are for example only and do not represent the current or future performance of the property. You and your advisors should conduct a careful, independent investigation of the property to determine to your satisfaction the suitability of the property to your needs. Items on this plan may be considered above standard and are at the cost of the tenant, unless otherwise indicated per the signed lease.




ONNI TIMES SQUARE

SUITE 430

202 W 1ST ST.
LOS ANGELES, CA 90012

USF: 2,491
RSF: 3,064

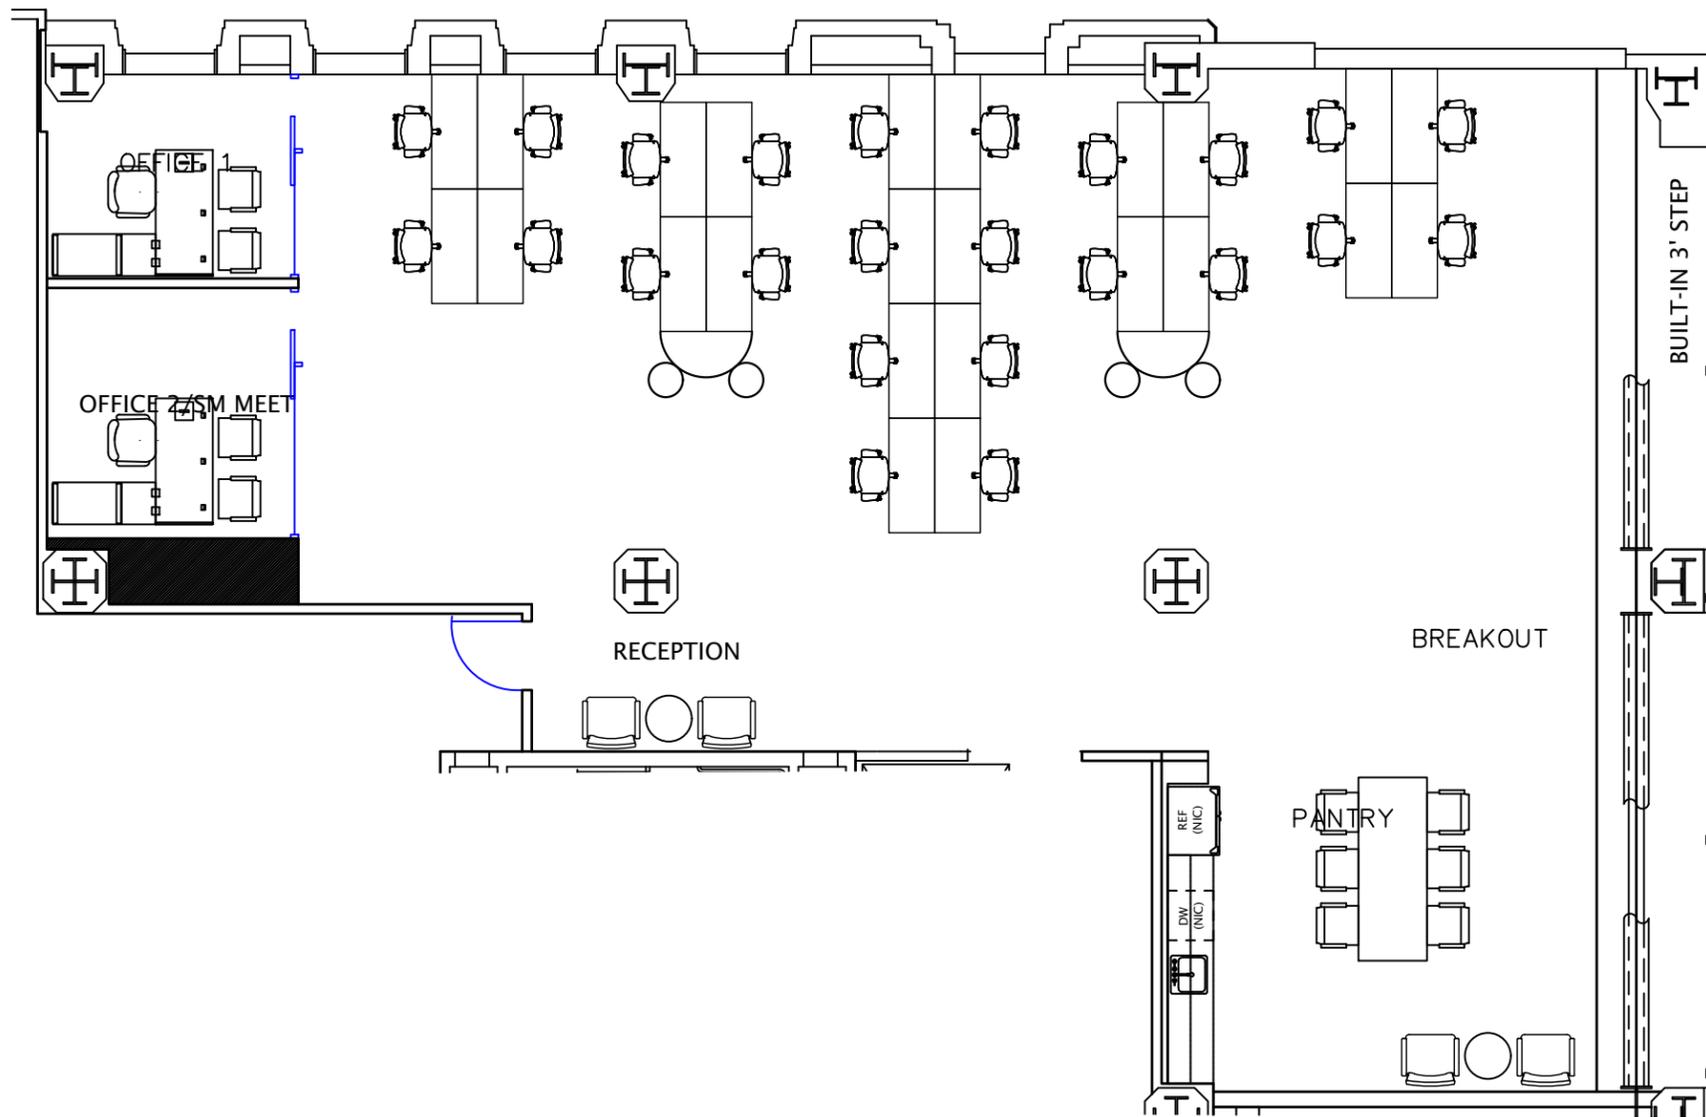

ISSUE: 1/3/2019

DESIGNER: AK

REVISIONS:	DATE	DESCRIPTION
	1/23/2019	
	2/22/2019	
	2/28/2019	

SCALE: 1/8" = 1'-0"

LEGEND:

- DRYWALL
- GLAZING
- GLASS SLIDING DOOR
- GLASS SWING DOOR
- HOLLOW CORE DOOR

SHEET TITLE:

FLOOR PLAN

SHEET:

ID4.03

FURNITURE AND APPLIANCES NOT INCLUDED