


©2019 Onni Group, Inc. This information has been obtained from sources believed reliable. We have not verified it and make no guarantee, warranty, or representation about it. Any projections, opinions, assumptions, or estimates used are for example only and do not represent the current or future performance of the property. You and your advisors should conduct a careful, independent investigation of the property to determine to your satisfaction the suitability of the property to your needs. Items on this plan may be considered above standard and are at the cost of the tenant, unless otherwise indicated per the signed lease.

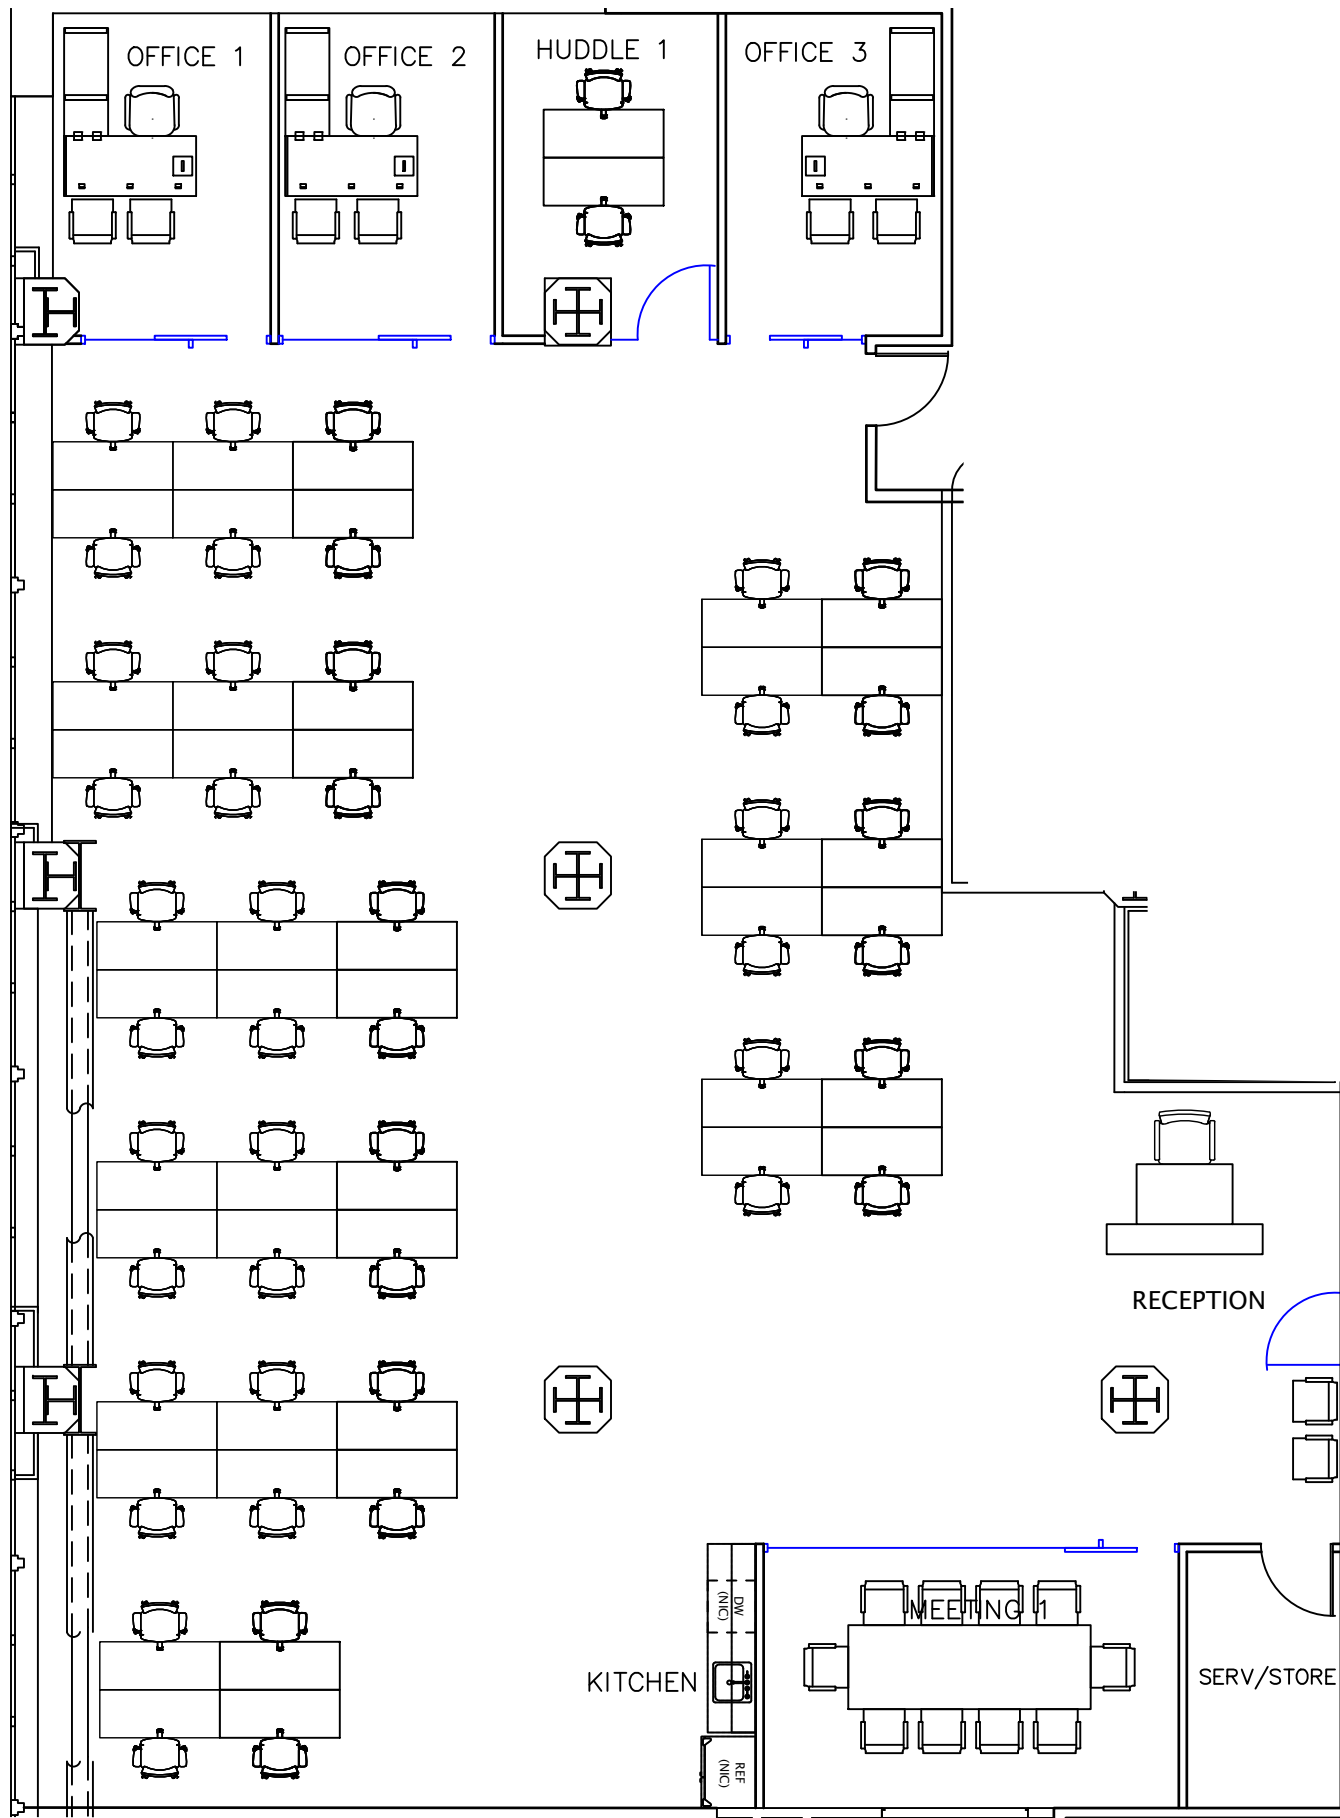

ONNI TIMES SQUARE  
 SUITE 440  
 202 W 1ST ST.  
 LOS ANGELES, CA 90012  
 USF: 3,456  
 RSF: 4,251

ISSUE: 1/3/2019  
 DESIGNER: AK

REVISIONS:	DATE	DESCRIPTION
	1/23/2019	
	2/22/2019	
	4/15/2019	

SCALE: 1/8" = 1'-0"

LEGEND:

	DRYWALL
	GLAZING
	GLASS SLIDING DOOR
	GLASS SWING DOOR
	HOLLOW CORE DOOR

SHEET TITLE:  
 FLOOR PLAN

SHEET:  
 ID5.03

\*FURNITURE AND APPLIANCES NOT INCLUDED\*