


LA TIMES BLDG
 SUITE 800
 202 WEST 1ST ST
 LOS ANGELES, CA

RSF: 17,319

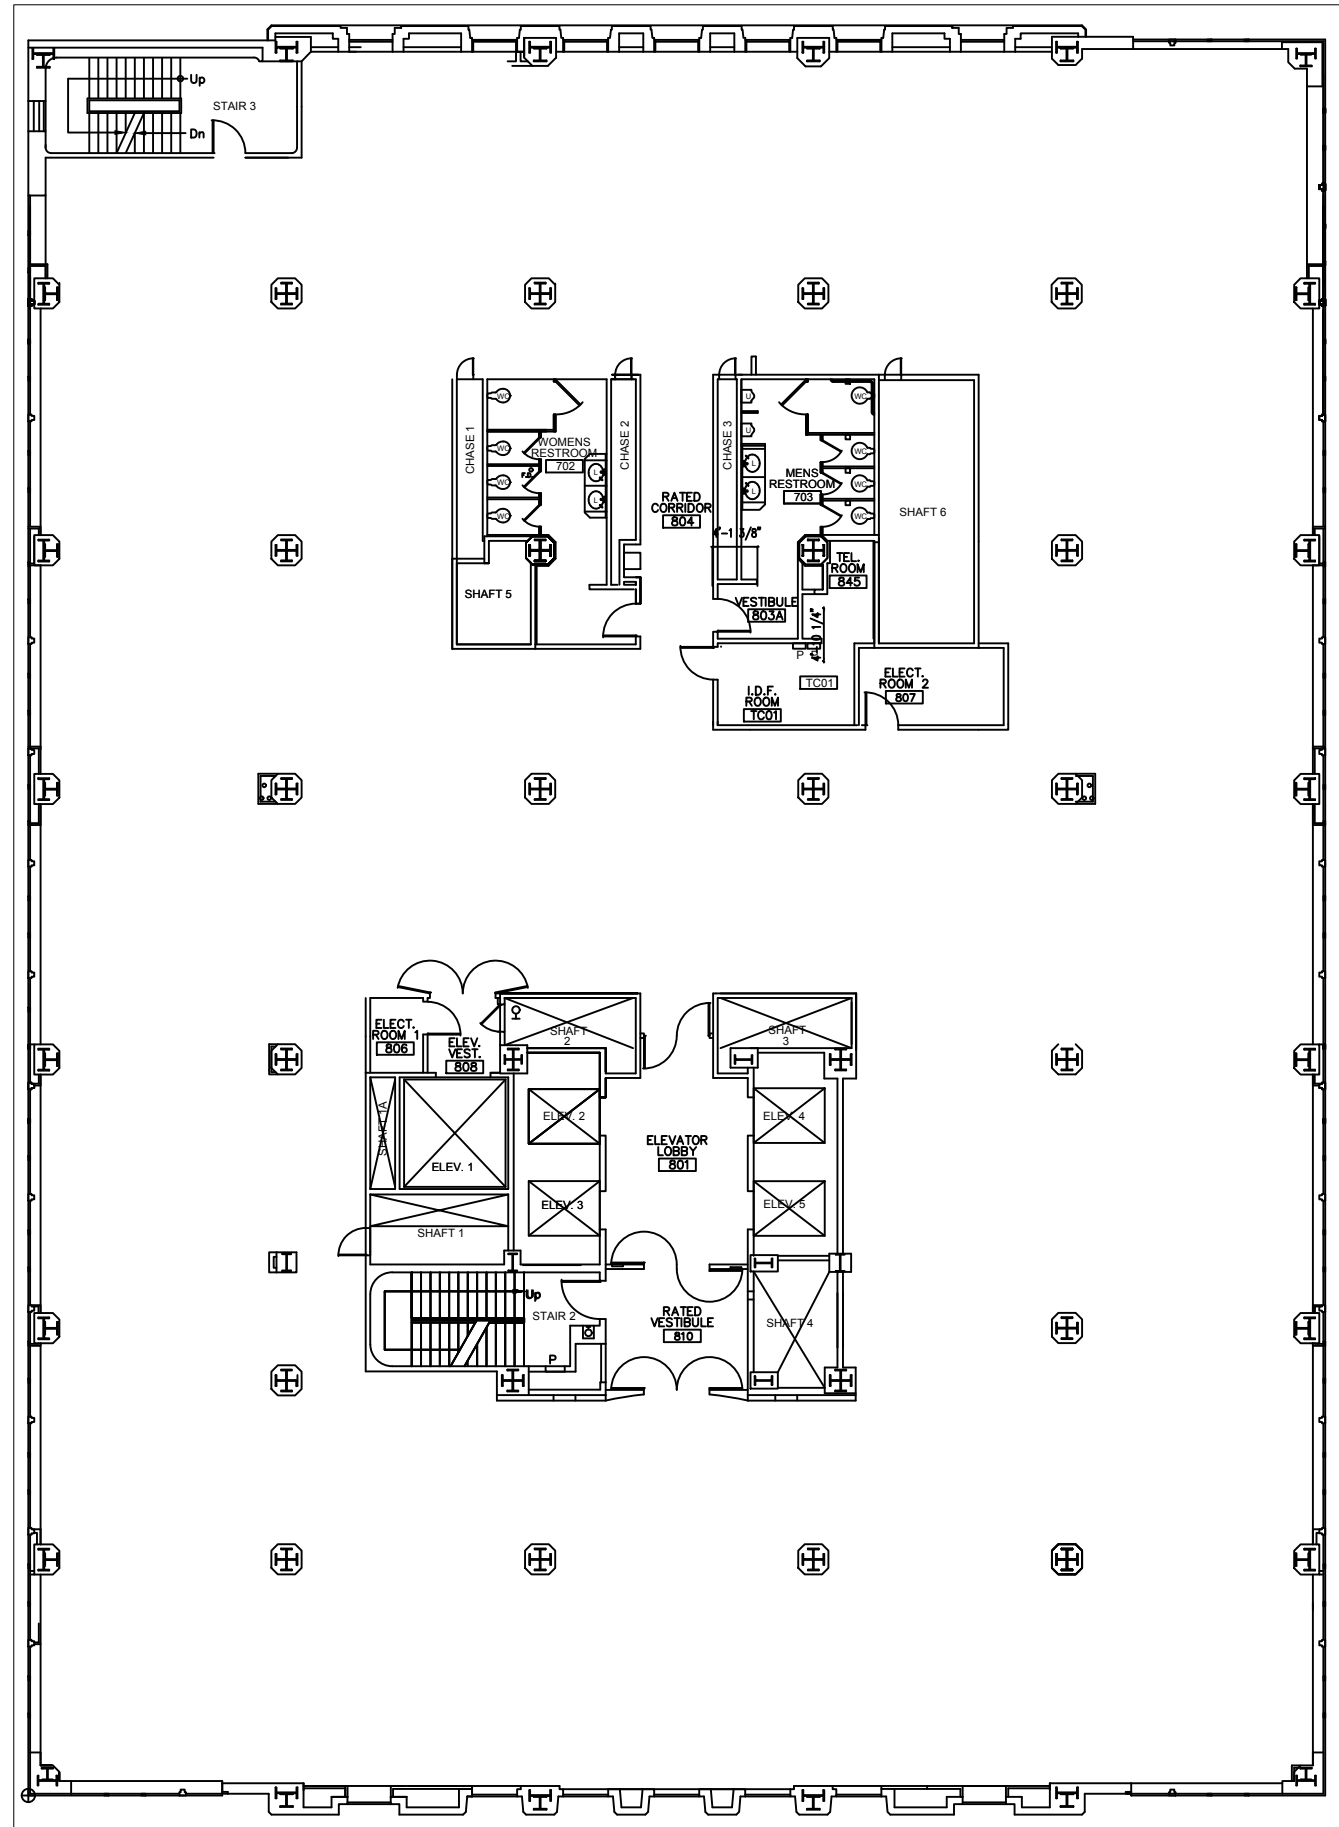

ISSUE: 11/2/2017

REVISIONS:

NO.	DESCRIPTION	DATE

LEGEND:

SHEET TITLE:

FLOOR PLAN

SHEET:

ID1.01